
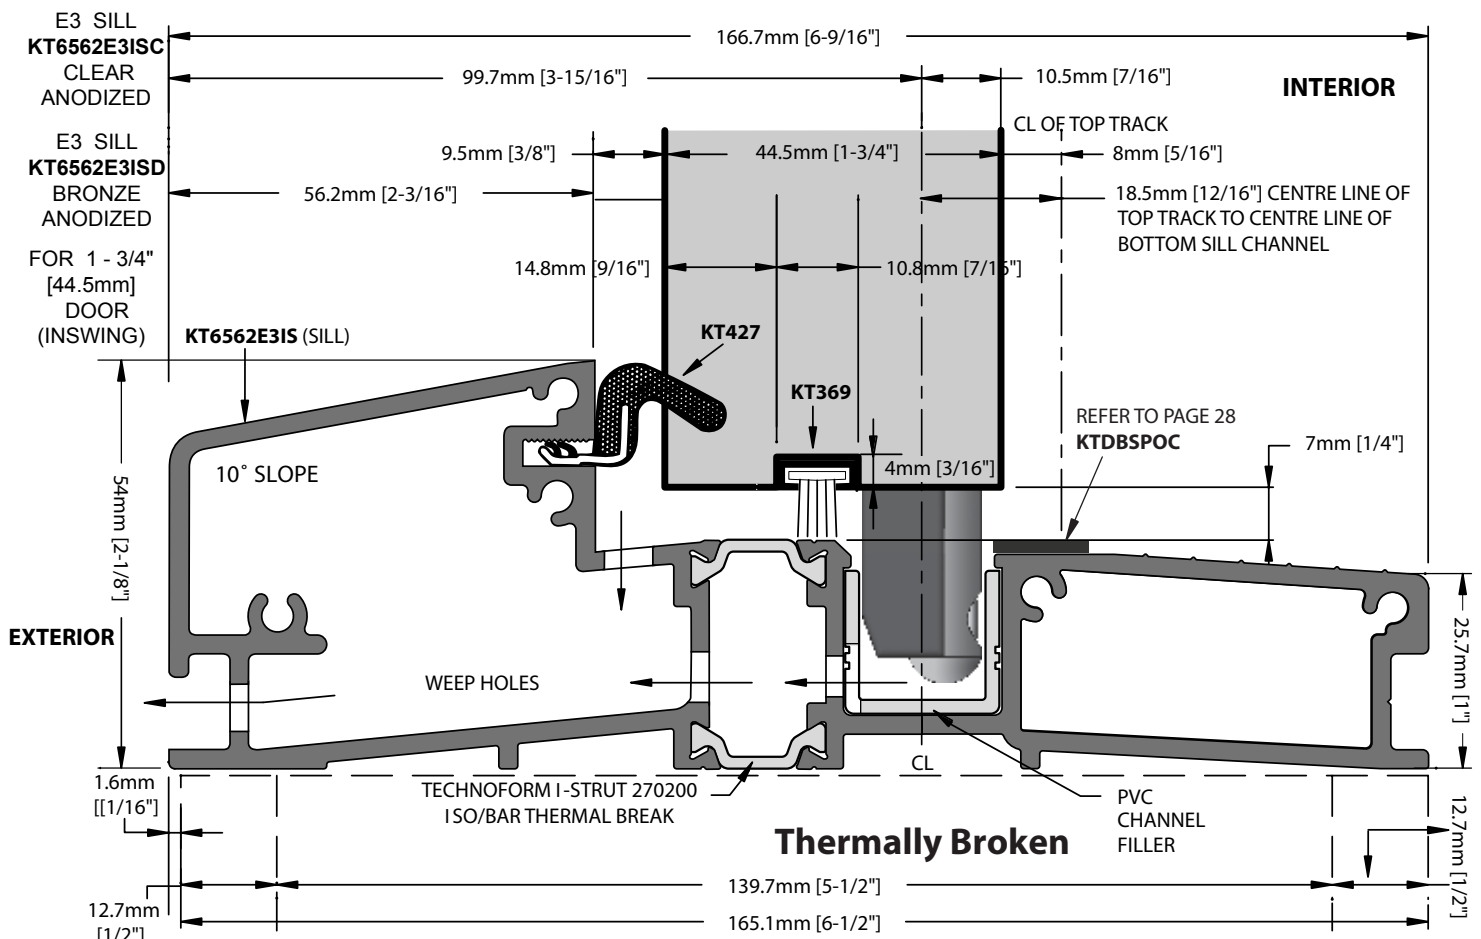


KT6562 e3 Sill System for 1-3/4" (44.5mm) Door Thickness

Water Return All Aluminum Sill System For Inswing Wood Folding Doors

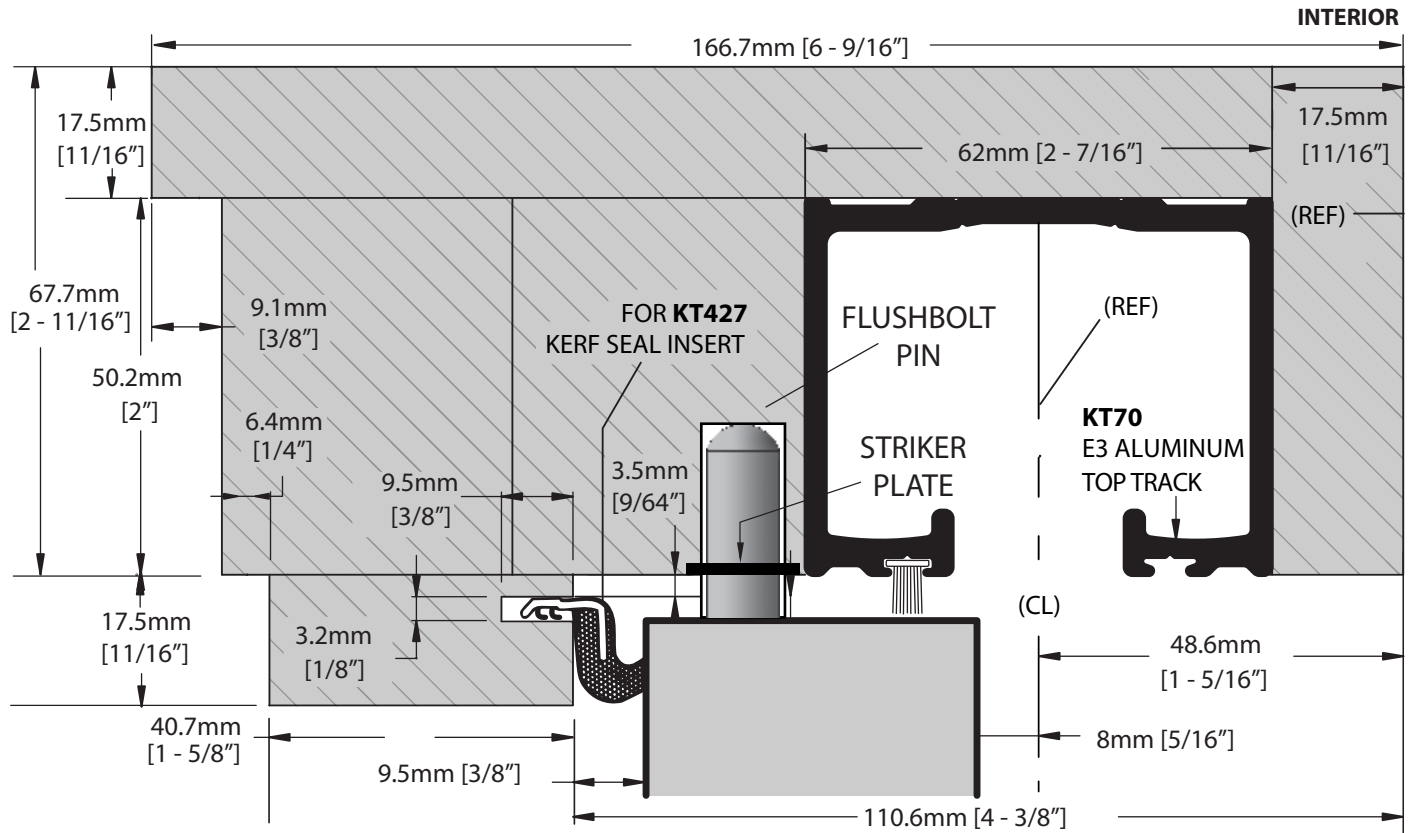

SILL IS FABRICATED AS SHOWN BY ECLIPSE ARCHITECTURAL.

FULL SCALE.