


Lanai Doors  
 Cross Section View  
 Wood Folding Doors  
 Flush Guide  
 Outswing

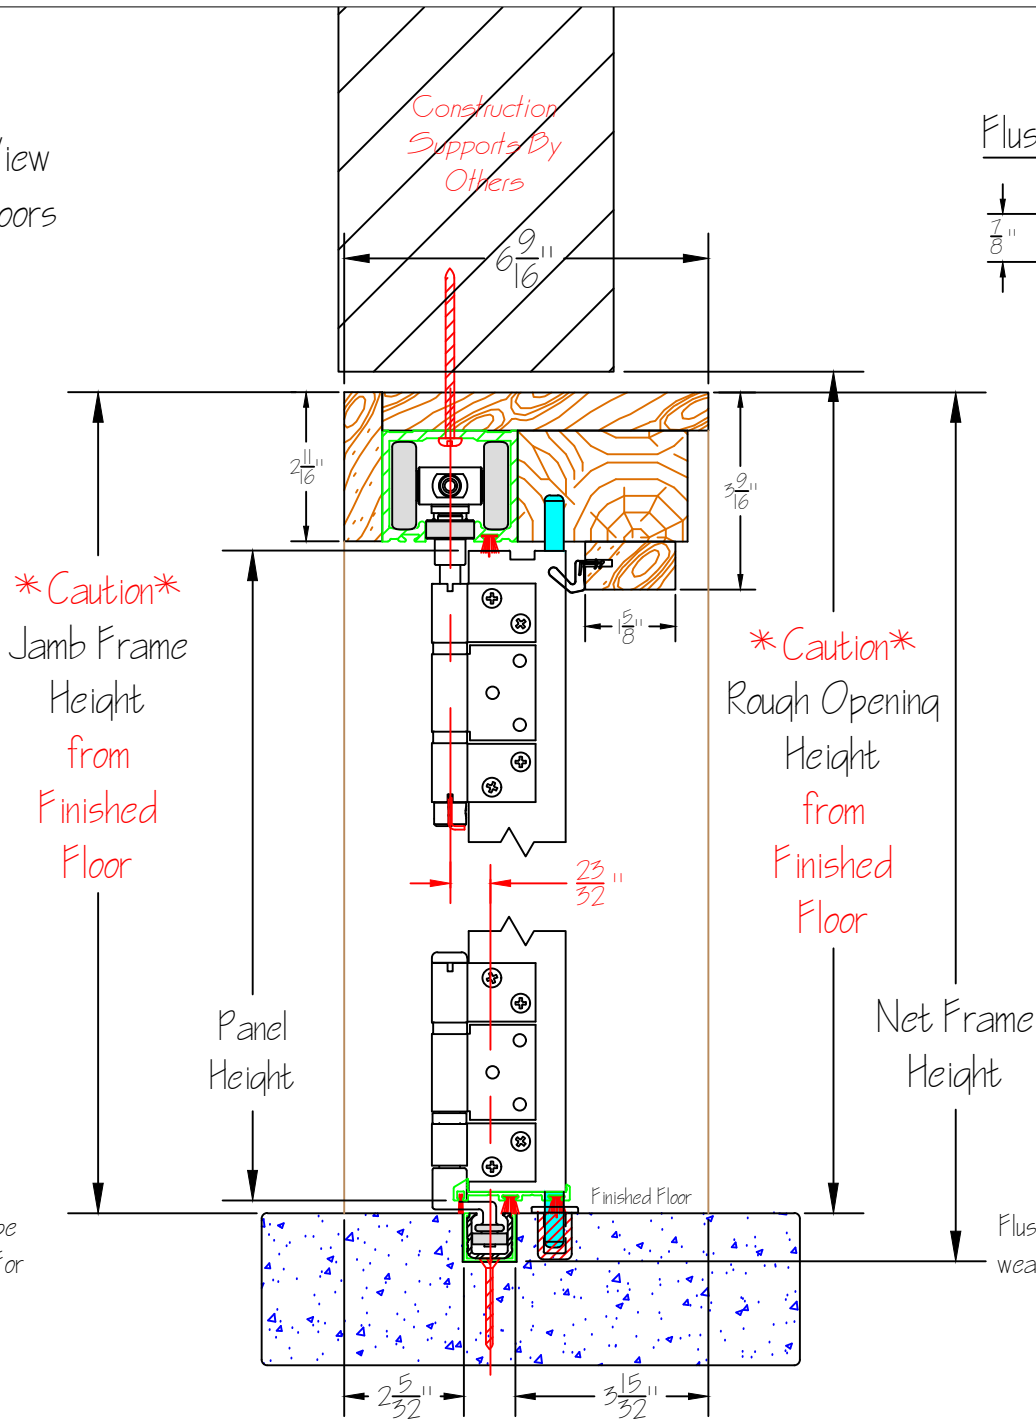

Finished Floor Must Slope Away From Flush Guide For Proper Operation.

Flush Guides are not considered weather tight. Sill Pan, Sealant & Weep by Others.



COASTAL INNOVATIVE PRODUCTS, INC.  
 941 NORTH ELM STREET, SUITE C  
 ORANGE, CA 92867  
 (714) 744-6020 or (866) 907-3667  
 (714) 744-6090 FAX  
 WWW.LANAI DOORS.COM

TITLE: Lanai Doors Wood Folding Doors Flush Guide  
 PREPARED BY: JMJ

NO.	DATE	DESCRIPTION

APPROVED BY:

DATE: Sept. 18 2017

DWG #: XXX

SHEET #: 1 of 1