





Inside

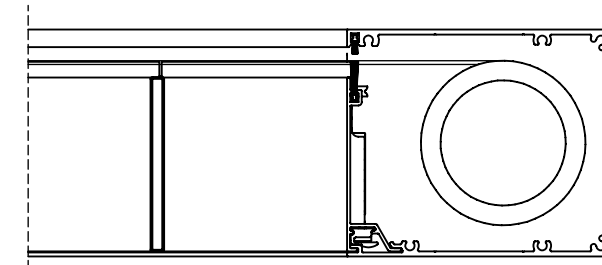

Outside

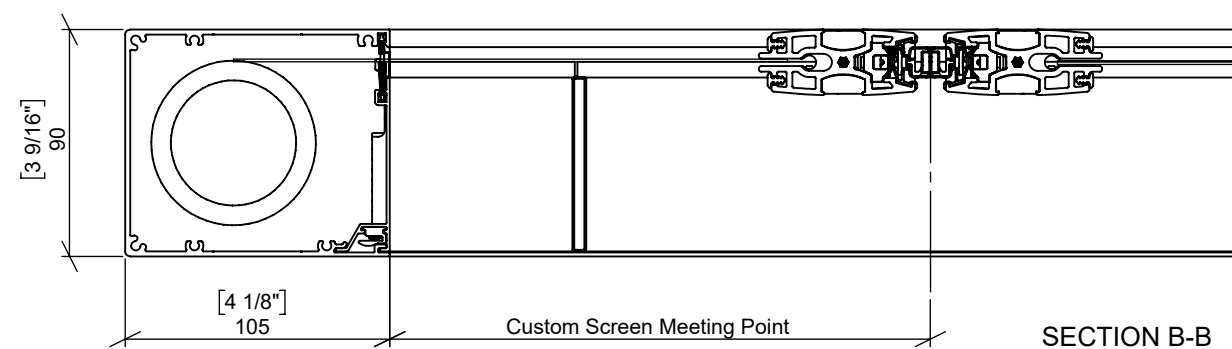


SECTION B-B  
SCALE 1 : 3

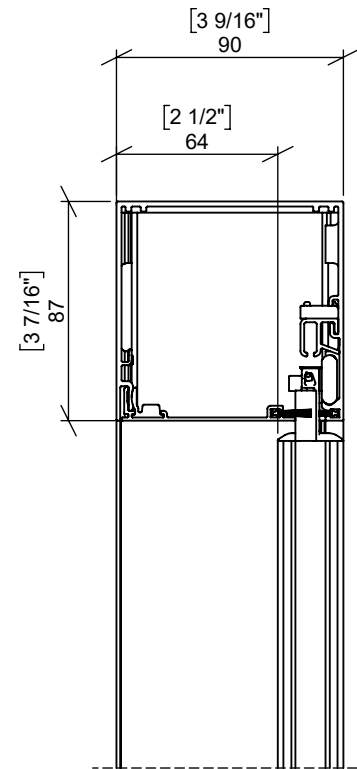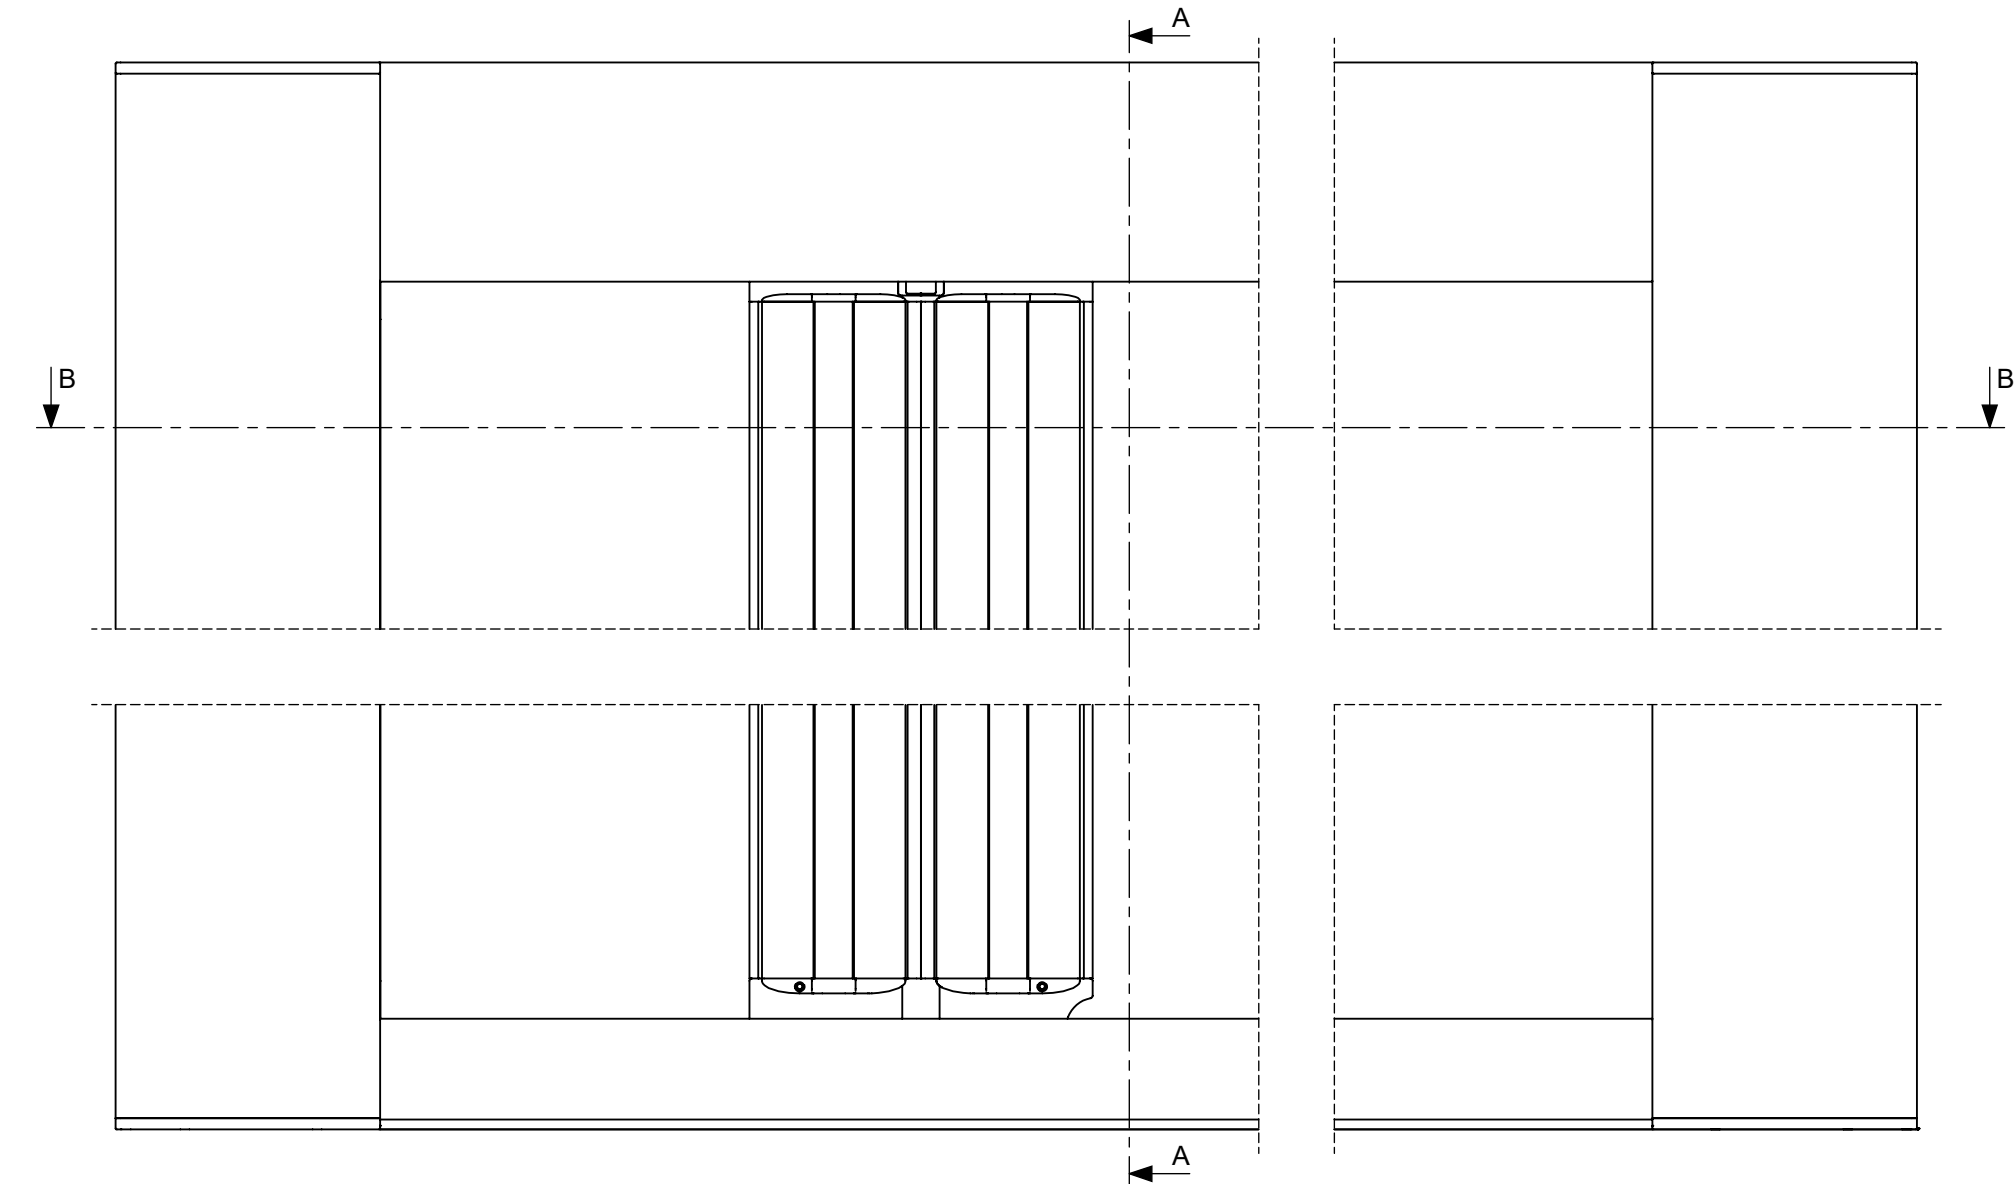

Outside

Inside

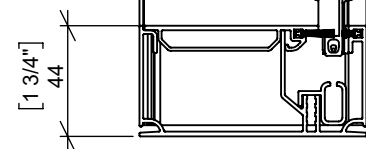

SECTION A-A  
SCALE 1 : 3