


Lanai Doors
 Cross Section
 Wood Folding Doors
 Lowrise Threshold Inside Flush
 Outswing

Construction
 Supports By
 Others

Lowrise Threshold Inside Flush

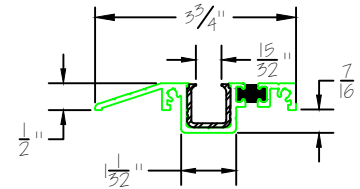

Caution
 Jamb Frame
 Height
 from Exterior
 Finished
 Floor


Caution
 Rough Opening
 Height
 from Exterior
 Finished
 Floor

OUTSIDE

INSIDE

Finished Floor Must Slope
 Away From Lowrise Thresholds
 For Proper Operation.

Lowrise Thresholds are not
 considered weather tight. Sill
 Pan, Sealant, & Weep by Others.

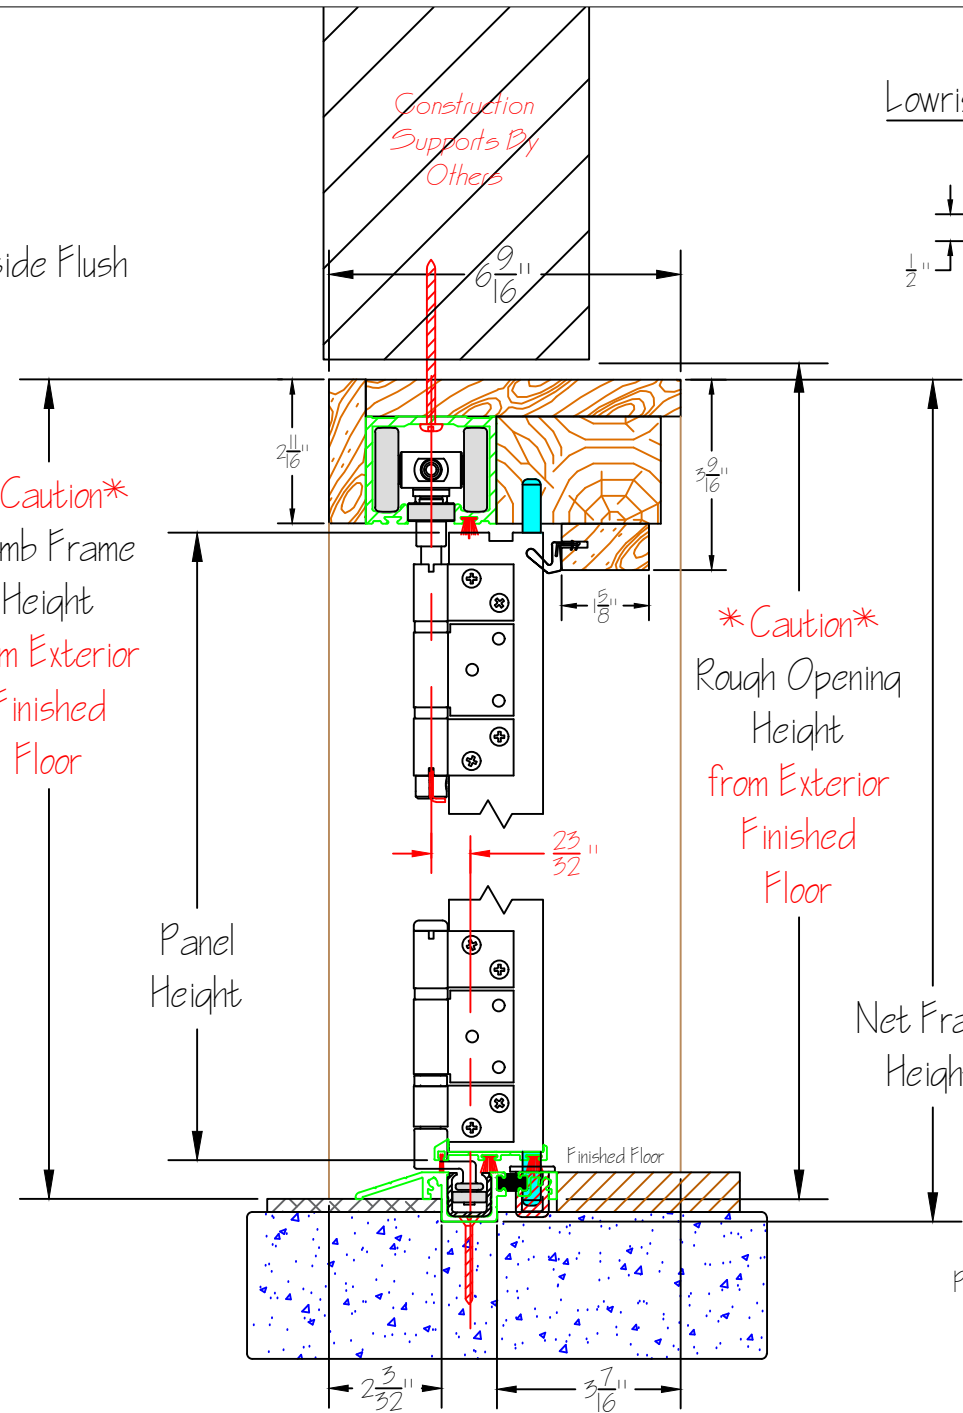

COASTAL INNOVATIVE PRODUCTS, INC.
 941 NORTH ELM STREET, SUITE C
 ORANGE, CA 92867
 (714) 744-6020 or (866) 907-3667
 (714) 744-6090 FAX
 WWW.LANAI DOORS.COM

TITLE: Lanai Doors
 Wood Folding Doors
 Lowrise Threshold Inside Flush
 Cross Section - Outswing

PREPARED BY: JMJ

NO.	DATE	DESCRIPTION

APPROVED BY:

DATE:
 Sept. 18, 2017

DWG #:
 XXX

SHEET #:
 1 of 1